


RIVERSEND SUBDIVISION NO. 3

A PORTION OF GOVERNMENT LOT 7 OF SECTION 16, AND GOVERNMENT LOTS 1 AND 2 OF SECTION 21
TOWNSHIP 4 NORTH, RANGE 1 EAST, BOISE MERIDIAN
EAGLE, ADA COUNTY, IDAHO
2007

LINE	LENGTH	BEARING
L24	18.03	S07°29'26"E
L37	22.00	N18°11'24"W
L38	22.00	N18°11'24"W
L39	20.00	N18°11'24"W

CURVE	LENGTH	RADIUS	TANGENT	DELTA	CHORD BEARING	CHORD

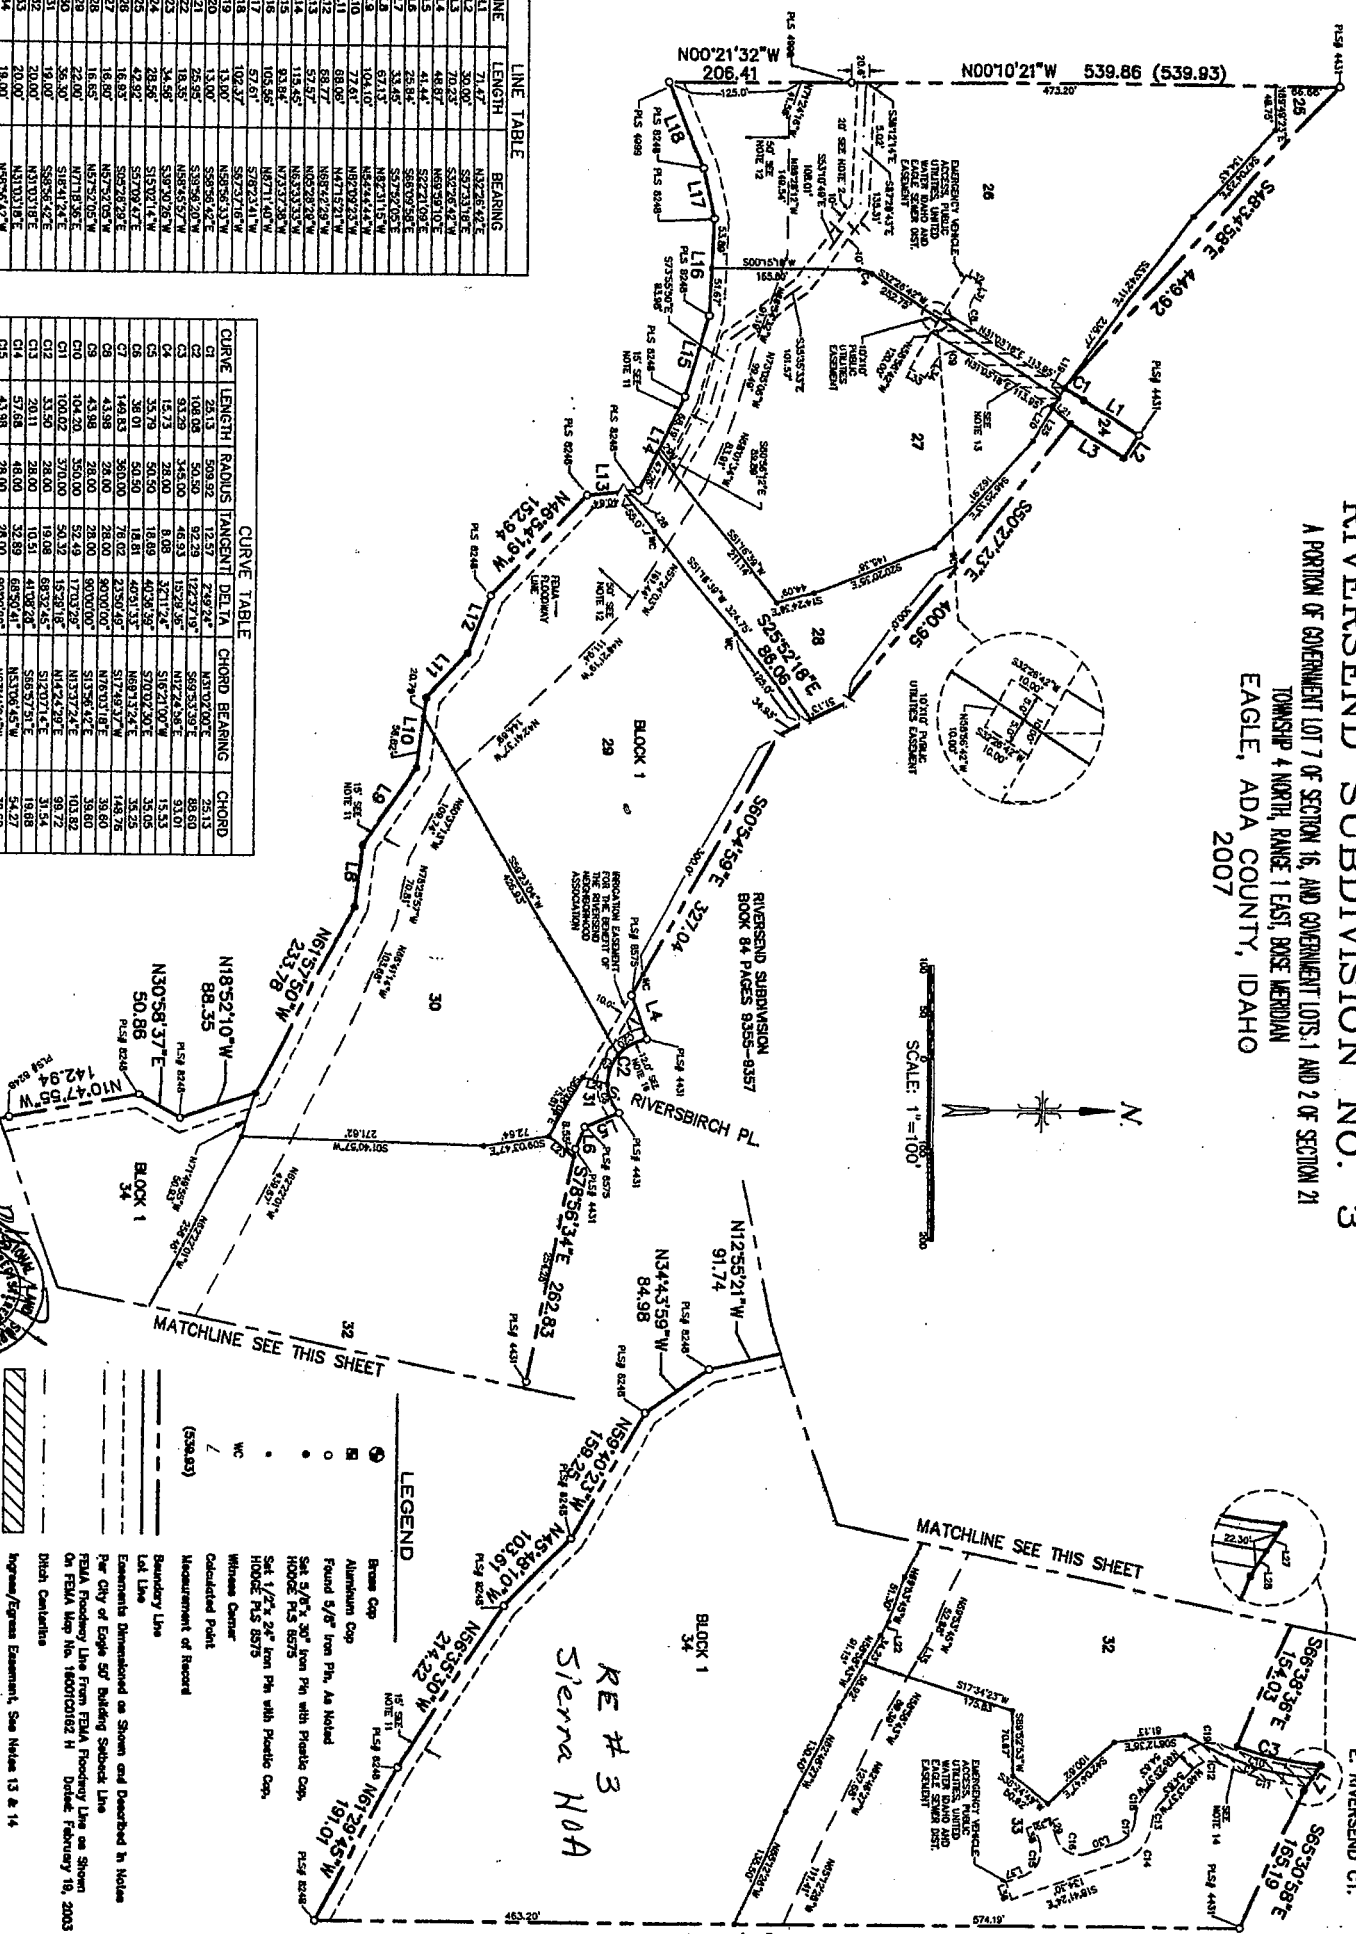

DEVELOPER:
HOWELL-KISER DEVELOPMENT CORPORATION
619 Queens Guard Way
P.O. Box 190718
Boise, Idaho 83709
(208) 378-3100



LEGEND

- Brass Cap
- Aluminum Cap
- Found 5/8" Iron Pin, As Noted
- Set 5/8" 30T Iron Pin with Plastic Cap
- HOODED PLS 8575
- Set 1/2" 20T Iron Pin with Plastic Cap
- HOODED PLS 8575
- Calculated Point
- Measurement of Record
- Boundary Line
- Lot Line
- Easement Dimensioned as Shown and Described in Notes
- Ditch Centerline
